


# SATZUNG DER STADT SCHLESWIG ÜBER DEN BEBAUUNGSPLAN NR. 31

## TEIL A PLANZEICHNUNG



Profile des Lärmschutzwalles M 1:250

M 1:1000

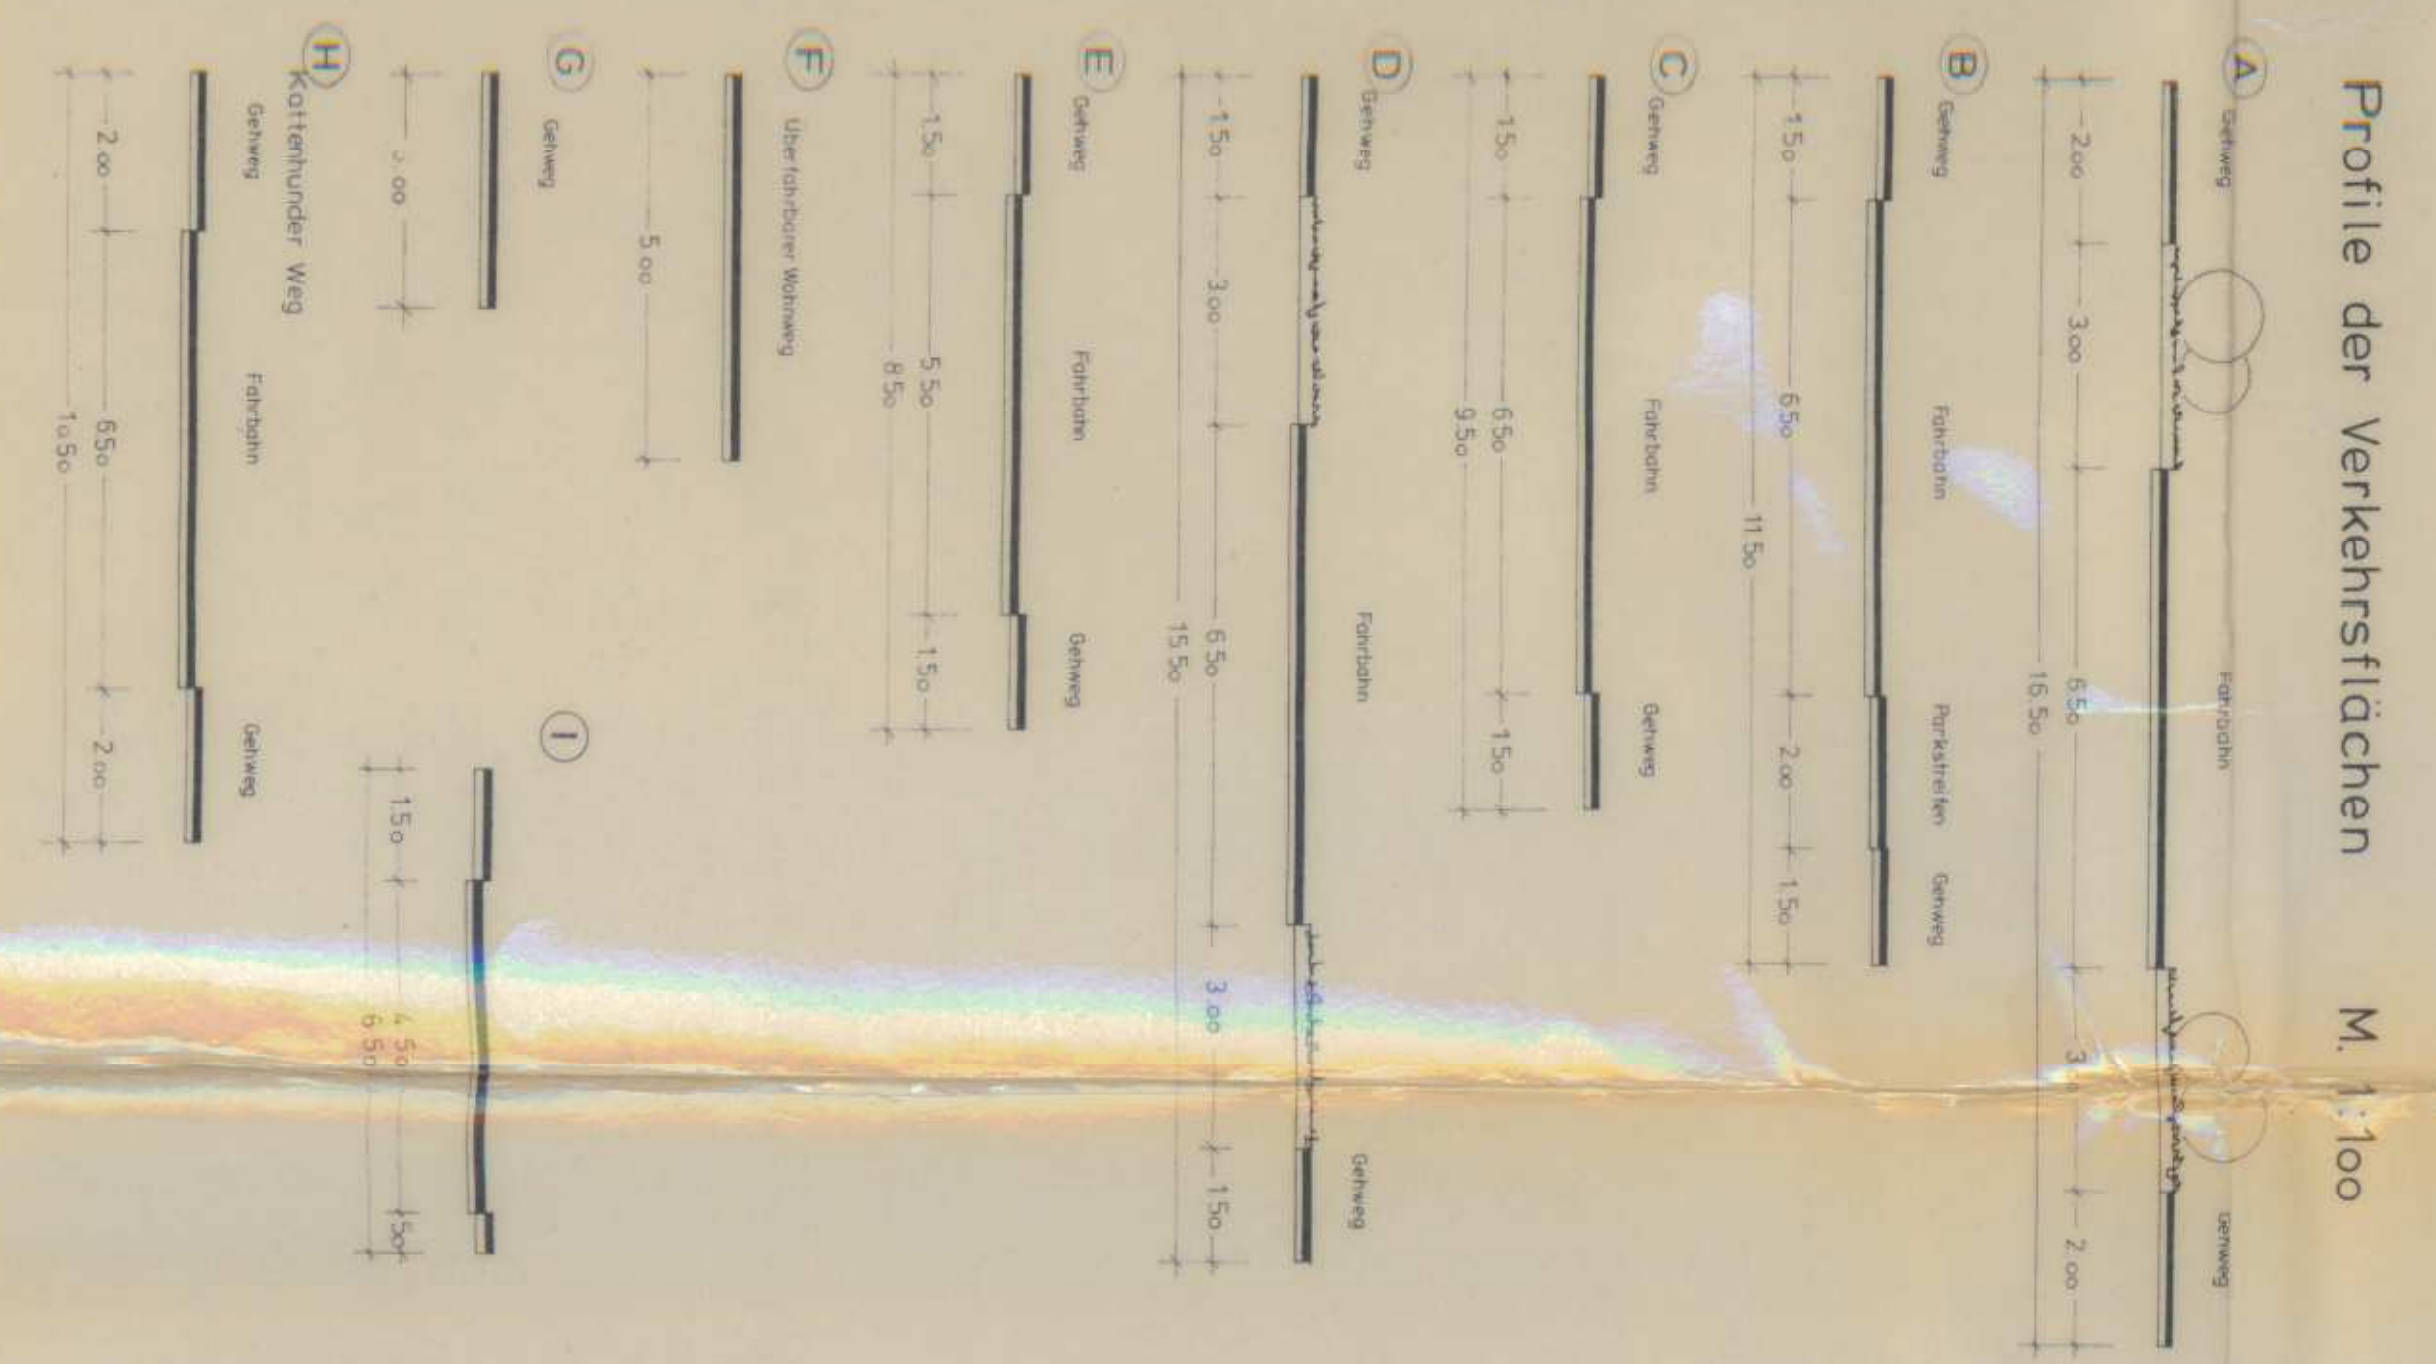

Profile der Verkehrsflächen M 1:100

PLANZEICHNERKLÄRUNG	
